



POWER REQUIREMENTS:
 110 vac
 (1) 20 amp breaker per vending machine.

NOTE: Must be anchored to cement, not asphalt !

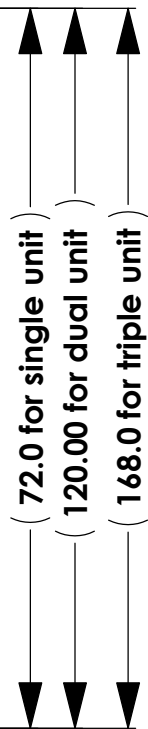

Vending Kiosk

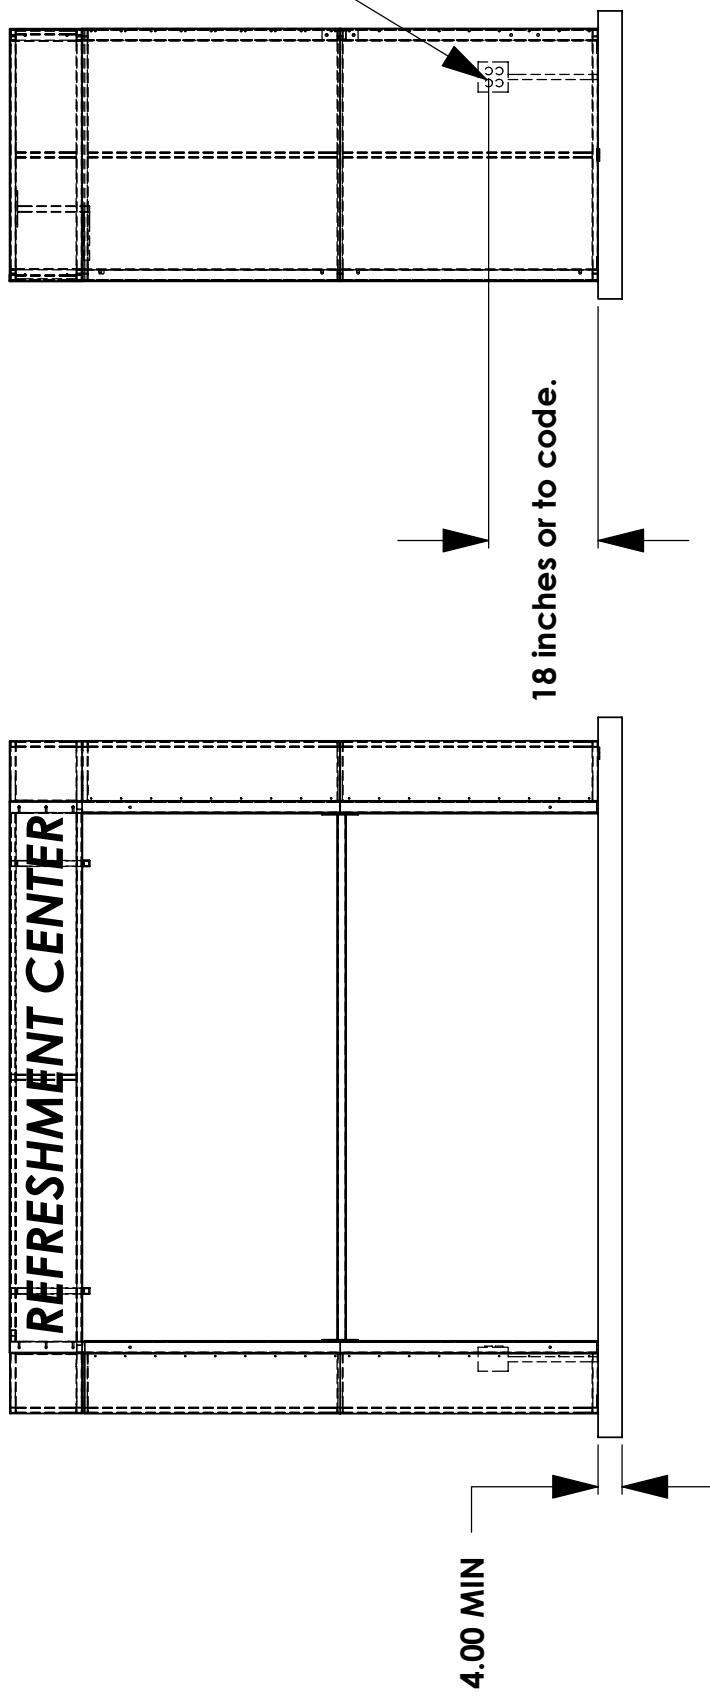

Vending Kiosk electrical outlet configuration.